



SMART HOME SOLUTIONS

OVERALL SYSTEM CONCEPT

DESIGNED & DEVELOPED BY : VEONIC TECHNOLOGY SDN. BHD.

SETS



Smart Hub



A Lobby Set

B Entrance Set

C Living Room Set

D Dining Room Set

E Guest Room Set

F Bed Room 1 Set

G Bed Room 2 Set

H Master Room Set

I Powder Room Set



Smart lock



Door & Window Sensor



Curtain Control



Light Switch



Ip Camera




PIR Motion Sensor



Smart Power Socket

This Item must be used with the Gateway, You can choose Smart Gateway

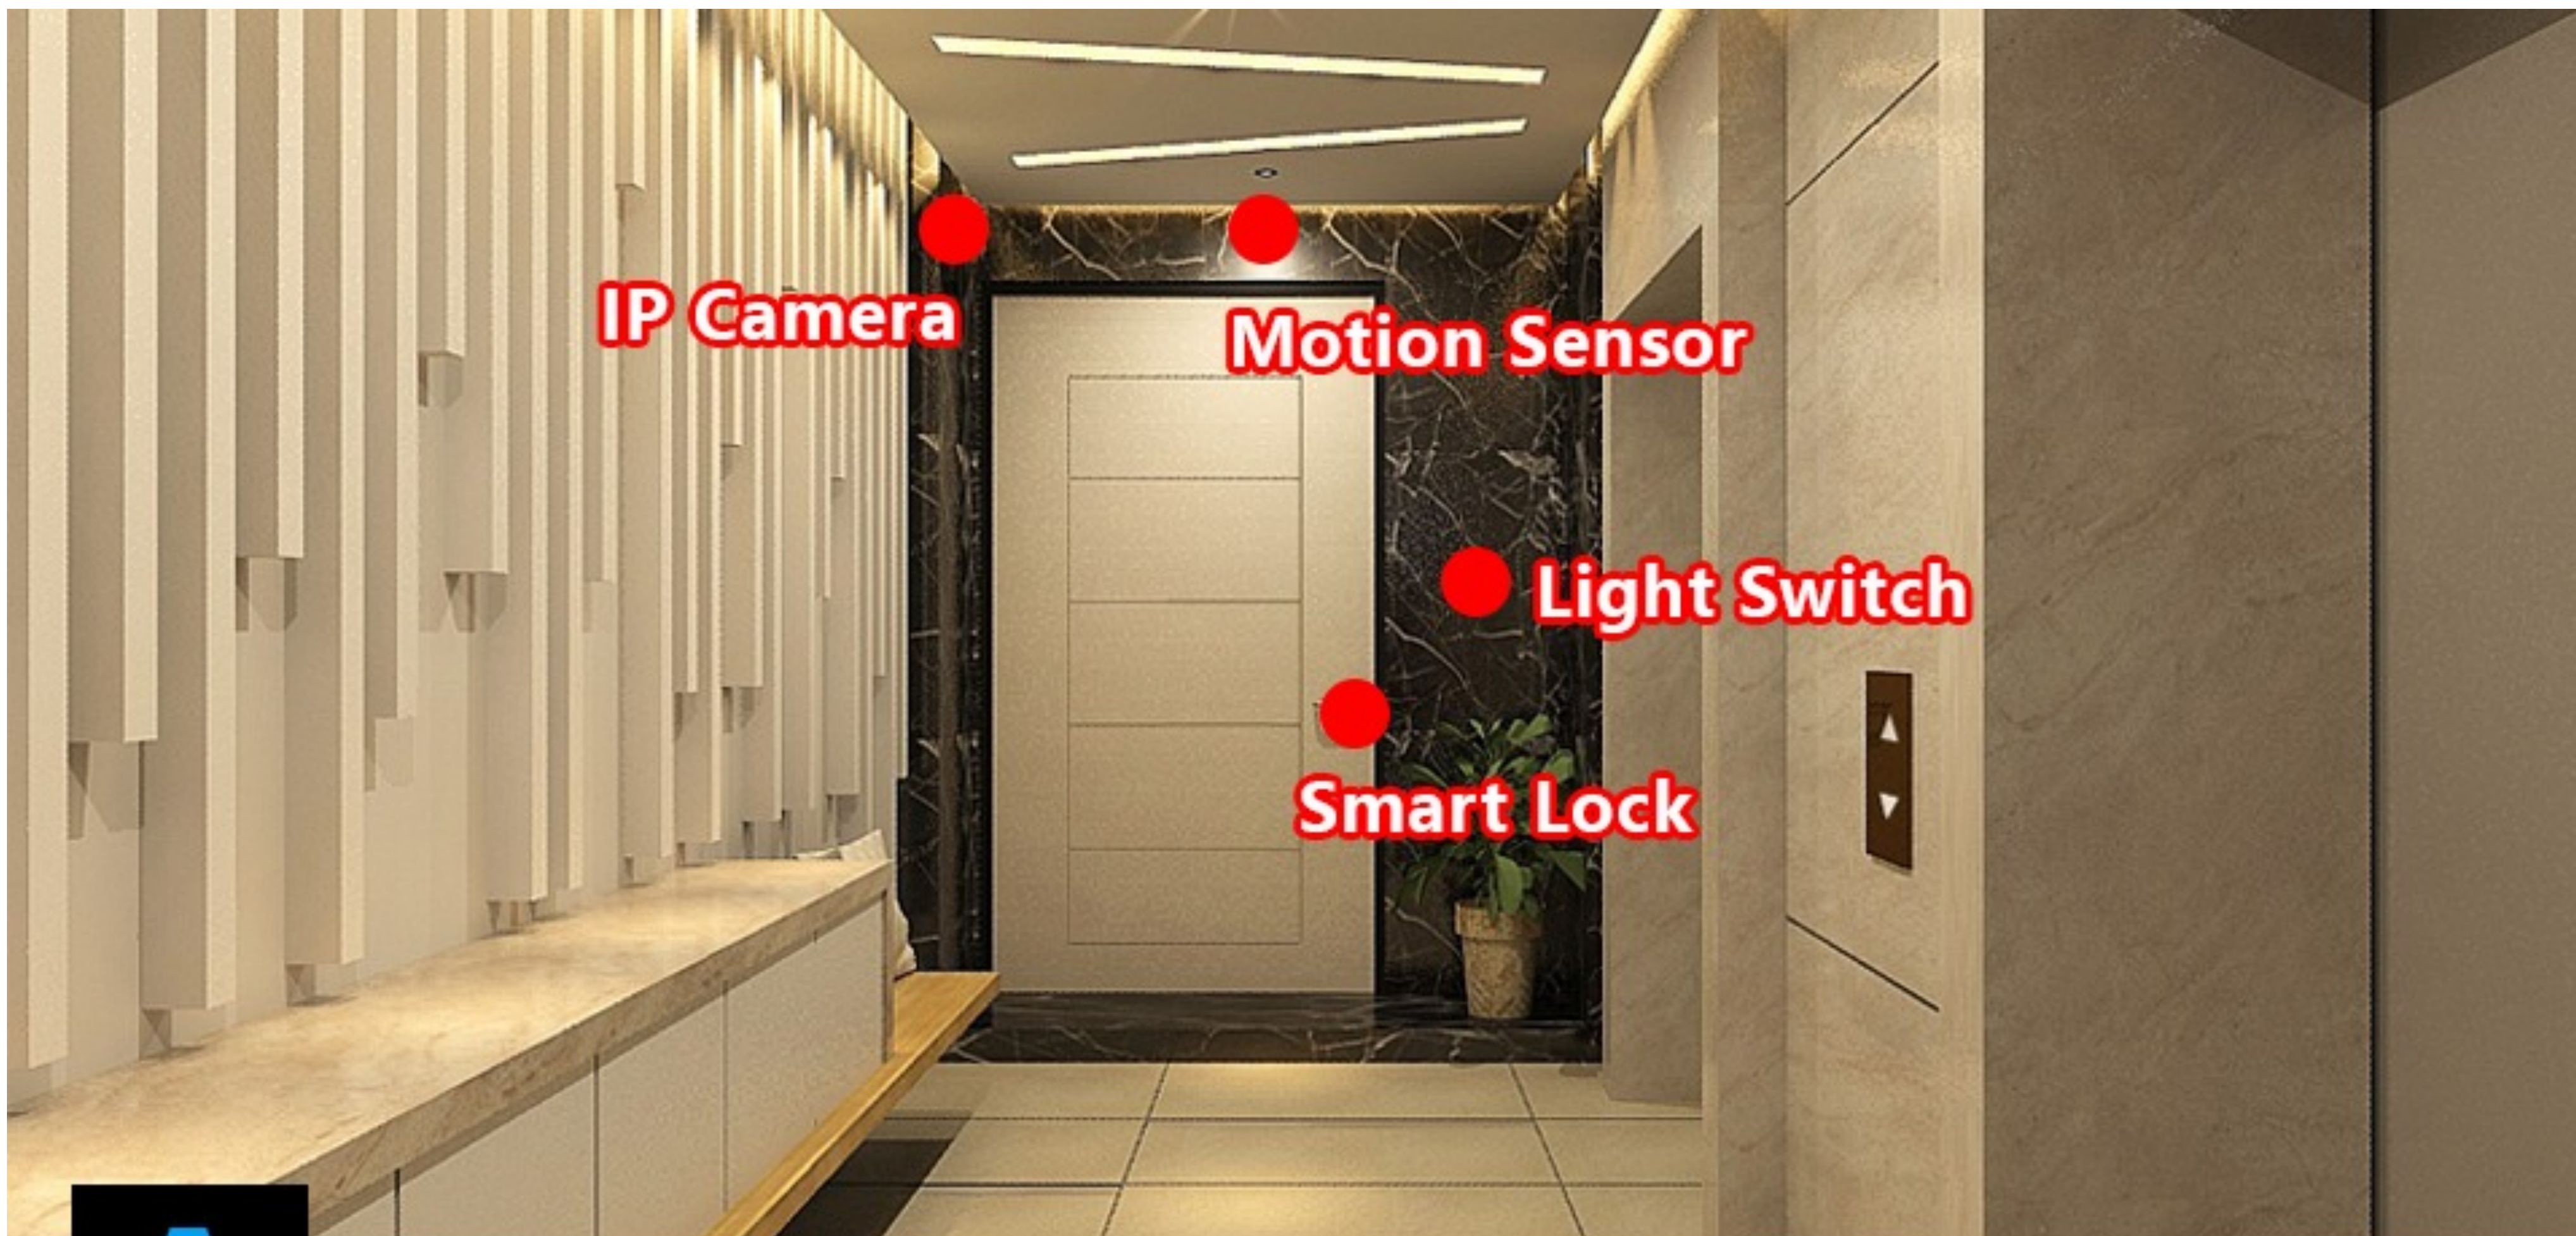

Private Lift Lobby



Light Switch



Ip Camera



Motion Sensor



Smart Lock



Entrance Foyer




Light Switch



Door & window
Sensor



Smart Lock

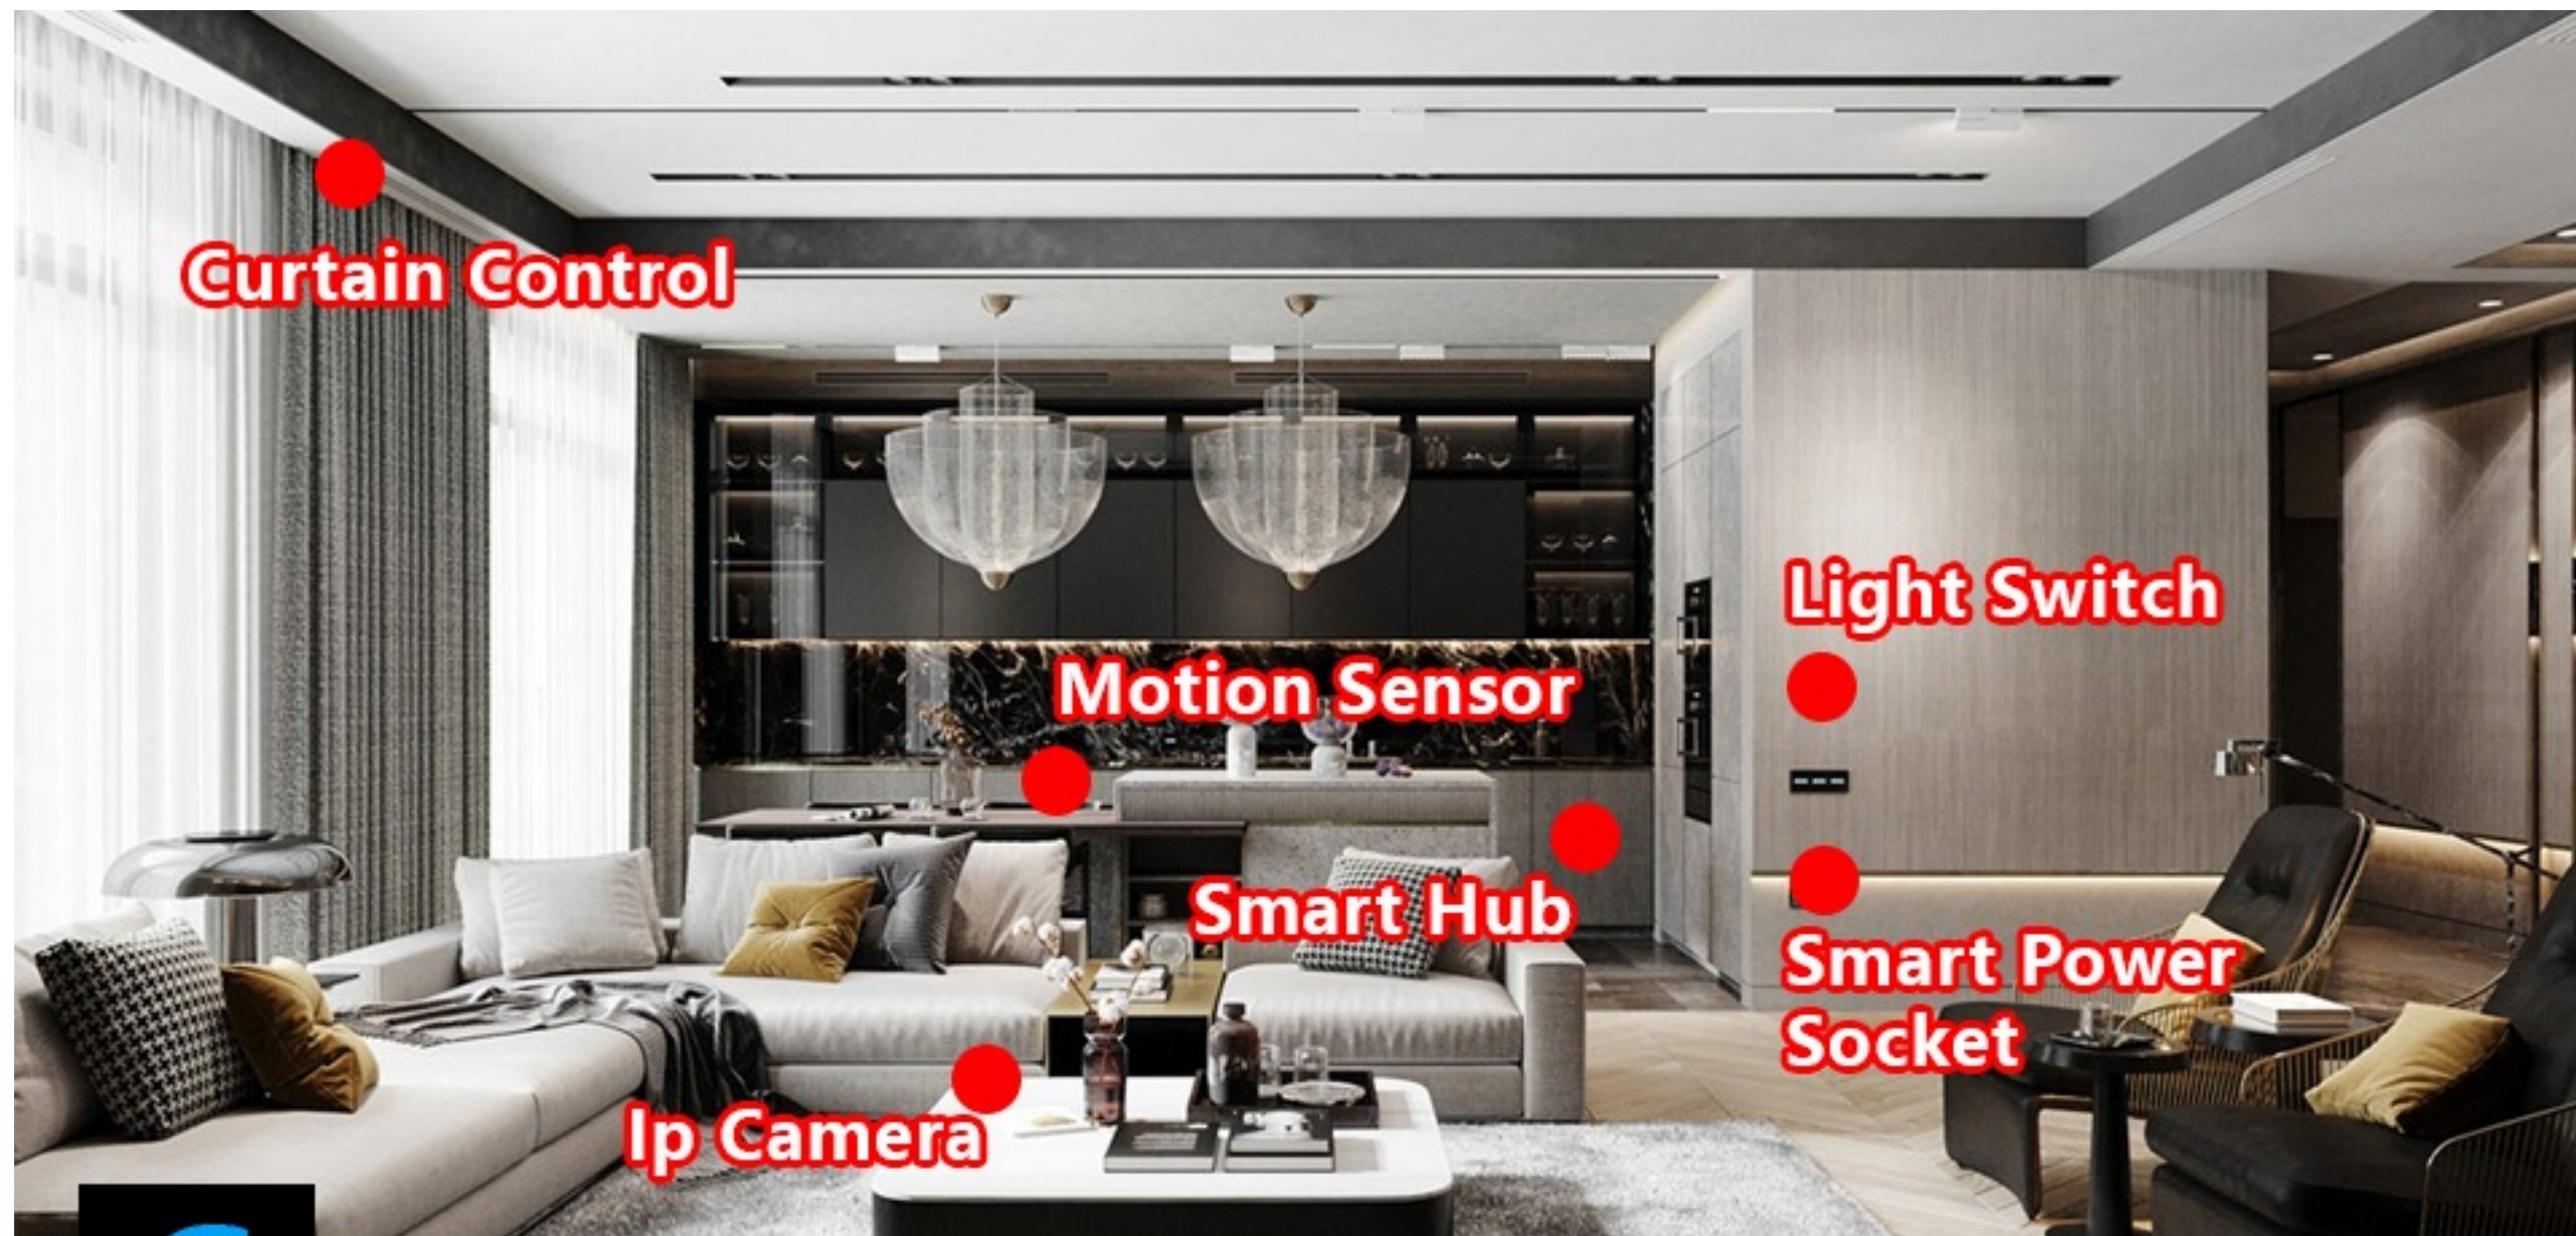

living room



Smart Hub



Curtain Control



Smart Power
Socket



Light Switch



Motion Sensor



Ip Camera



D
Dining



Ip Camera



Motion Sensor



Guest Room



Smart Power Socket



Light Switch



Motion Sensor



Ip Camera



F

Bed Room 1



Door & Window
Sensor



Light Switch



Smart Power
Socket



Bed Room 2




Door & Window Sensor



Light Switch



Smart Power Socket

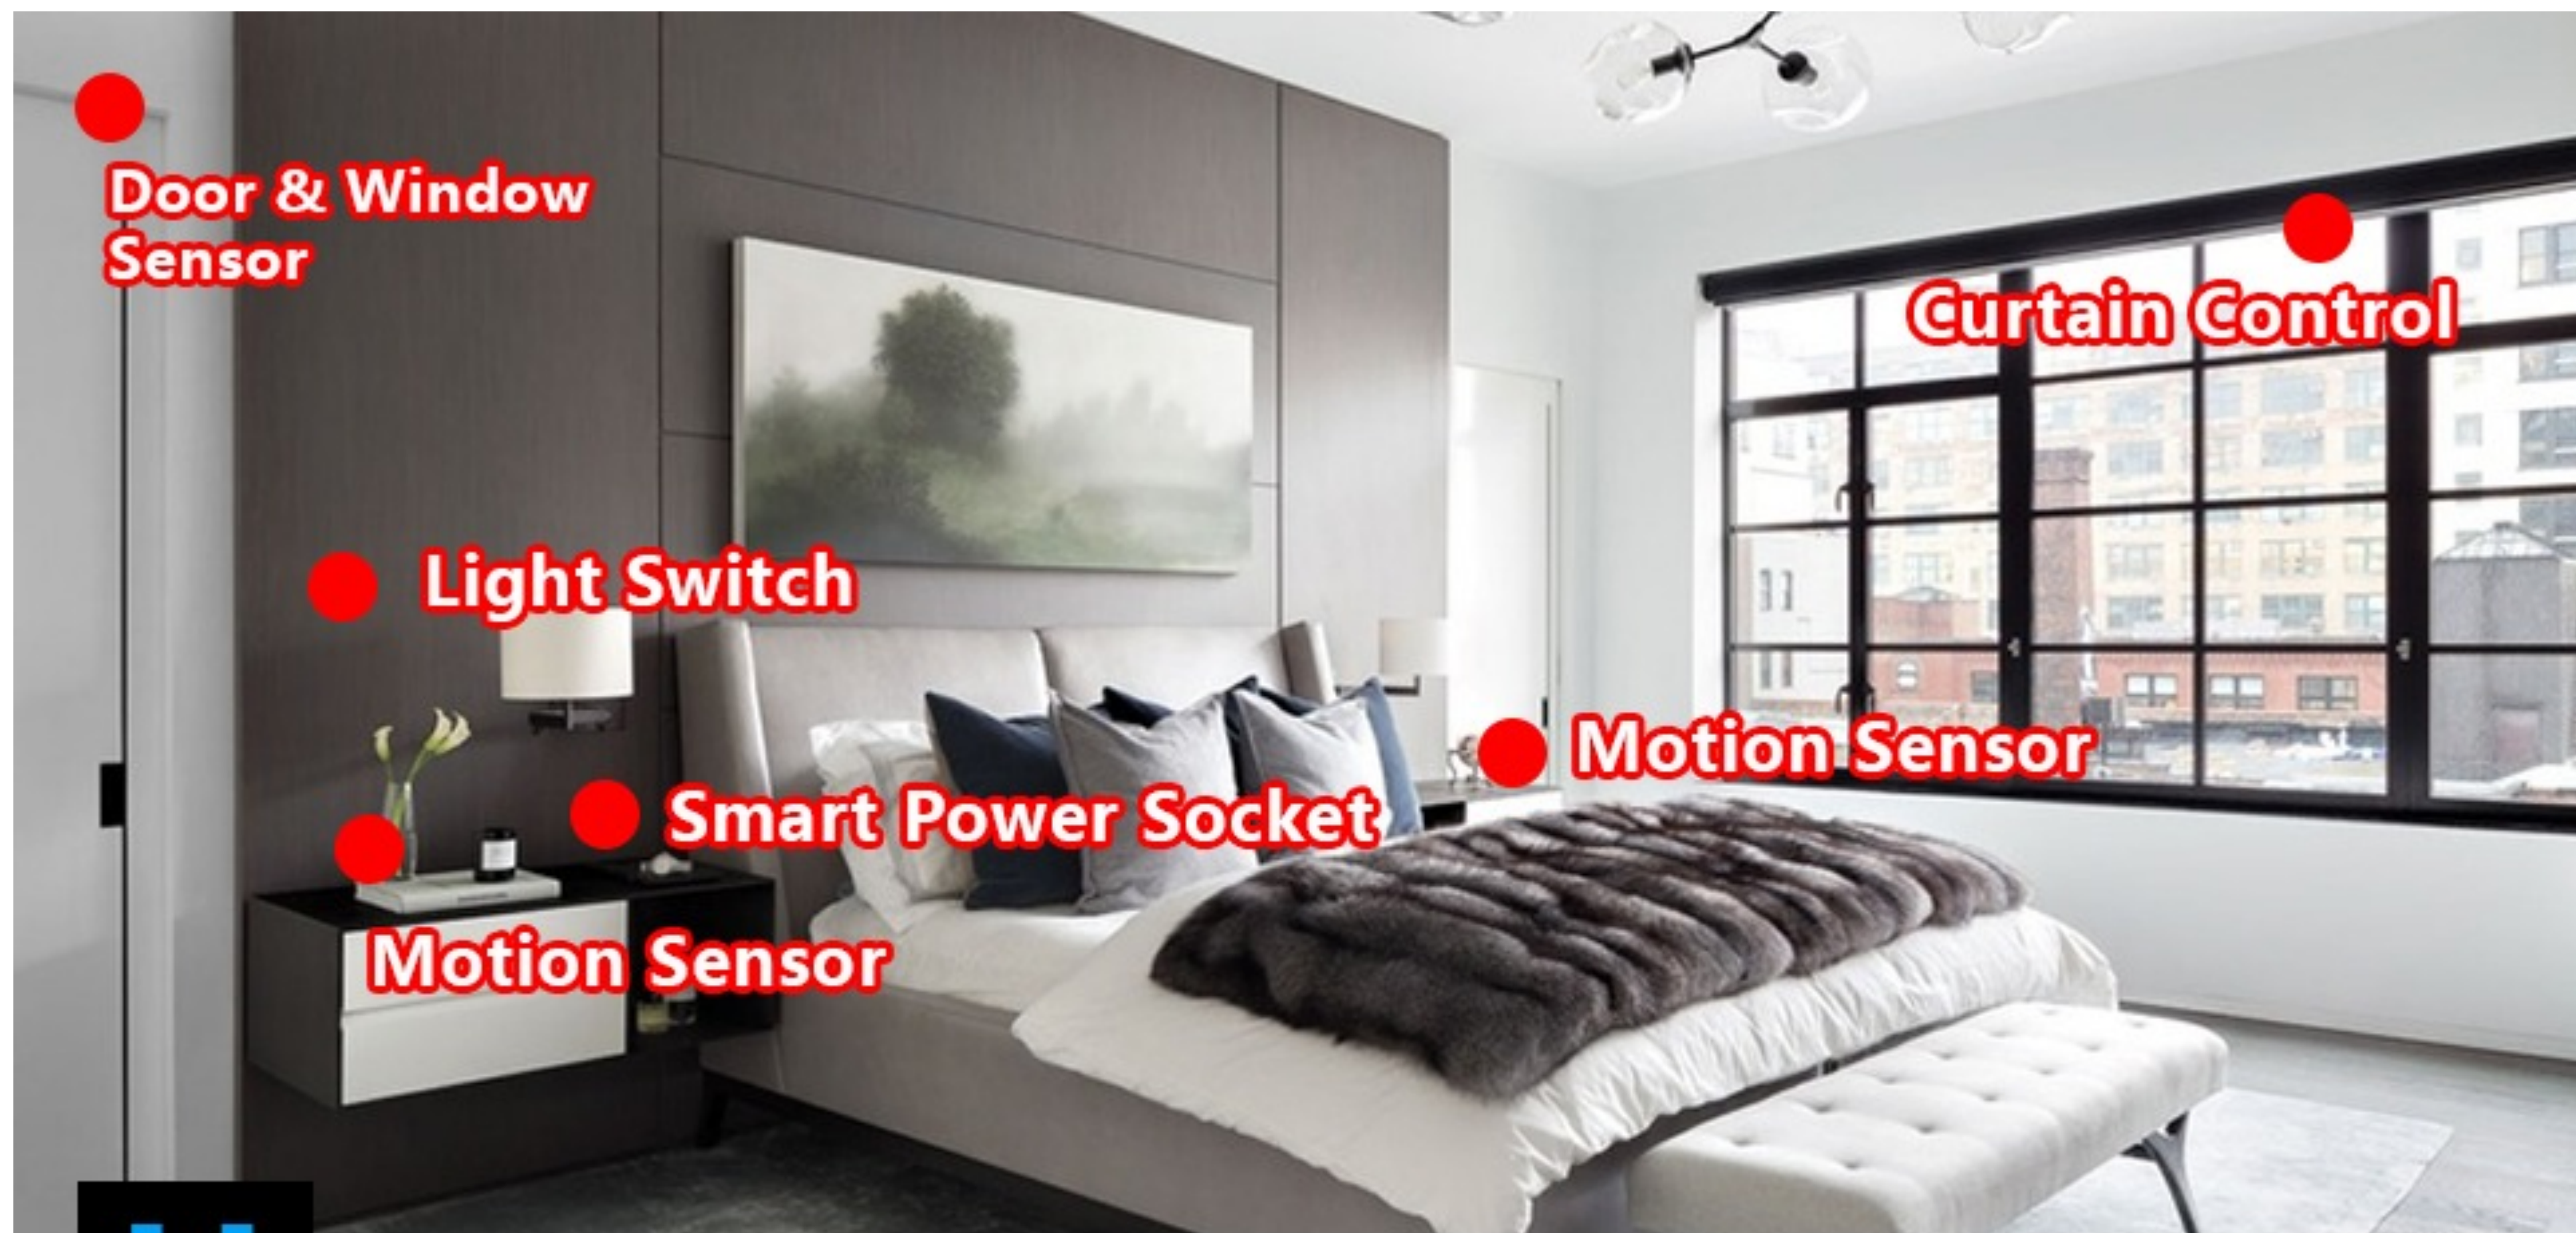

Master
Room



Curtain Control



Door & Window
Sensor



Smart Power
Socket




Light Switch





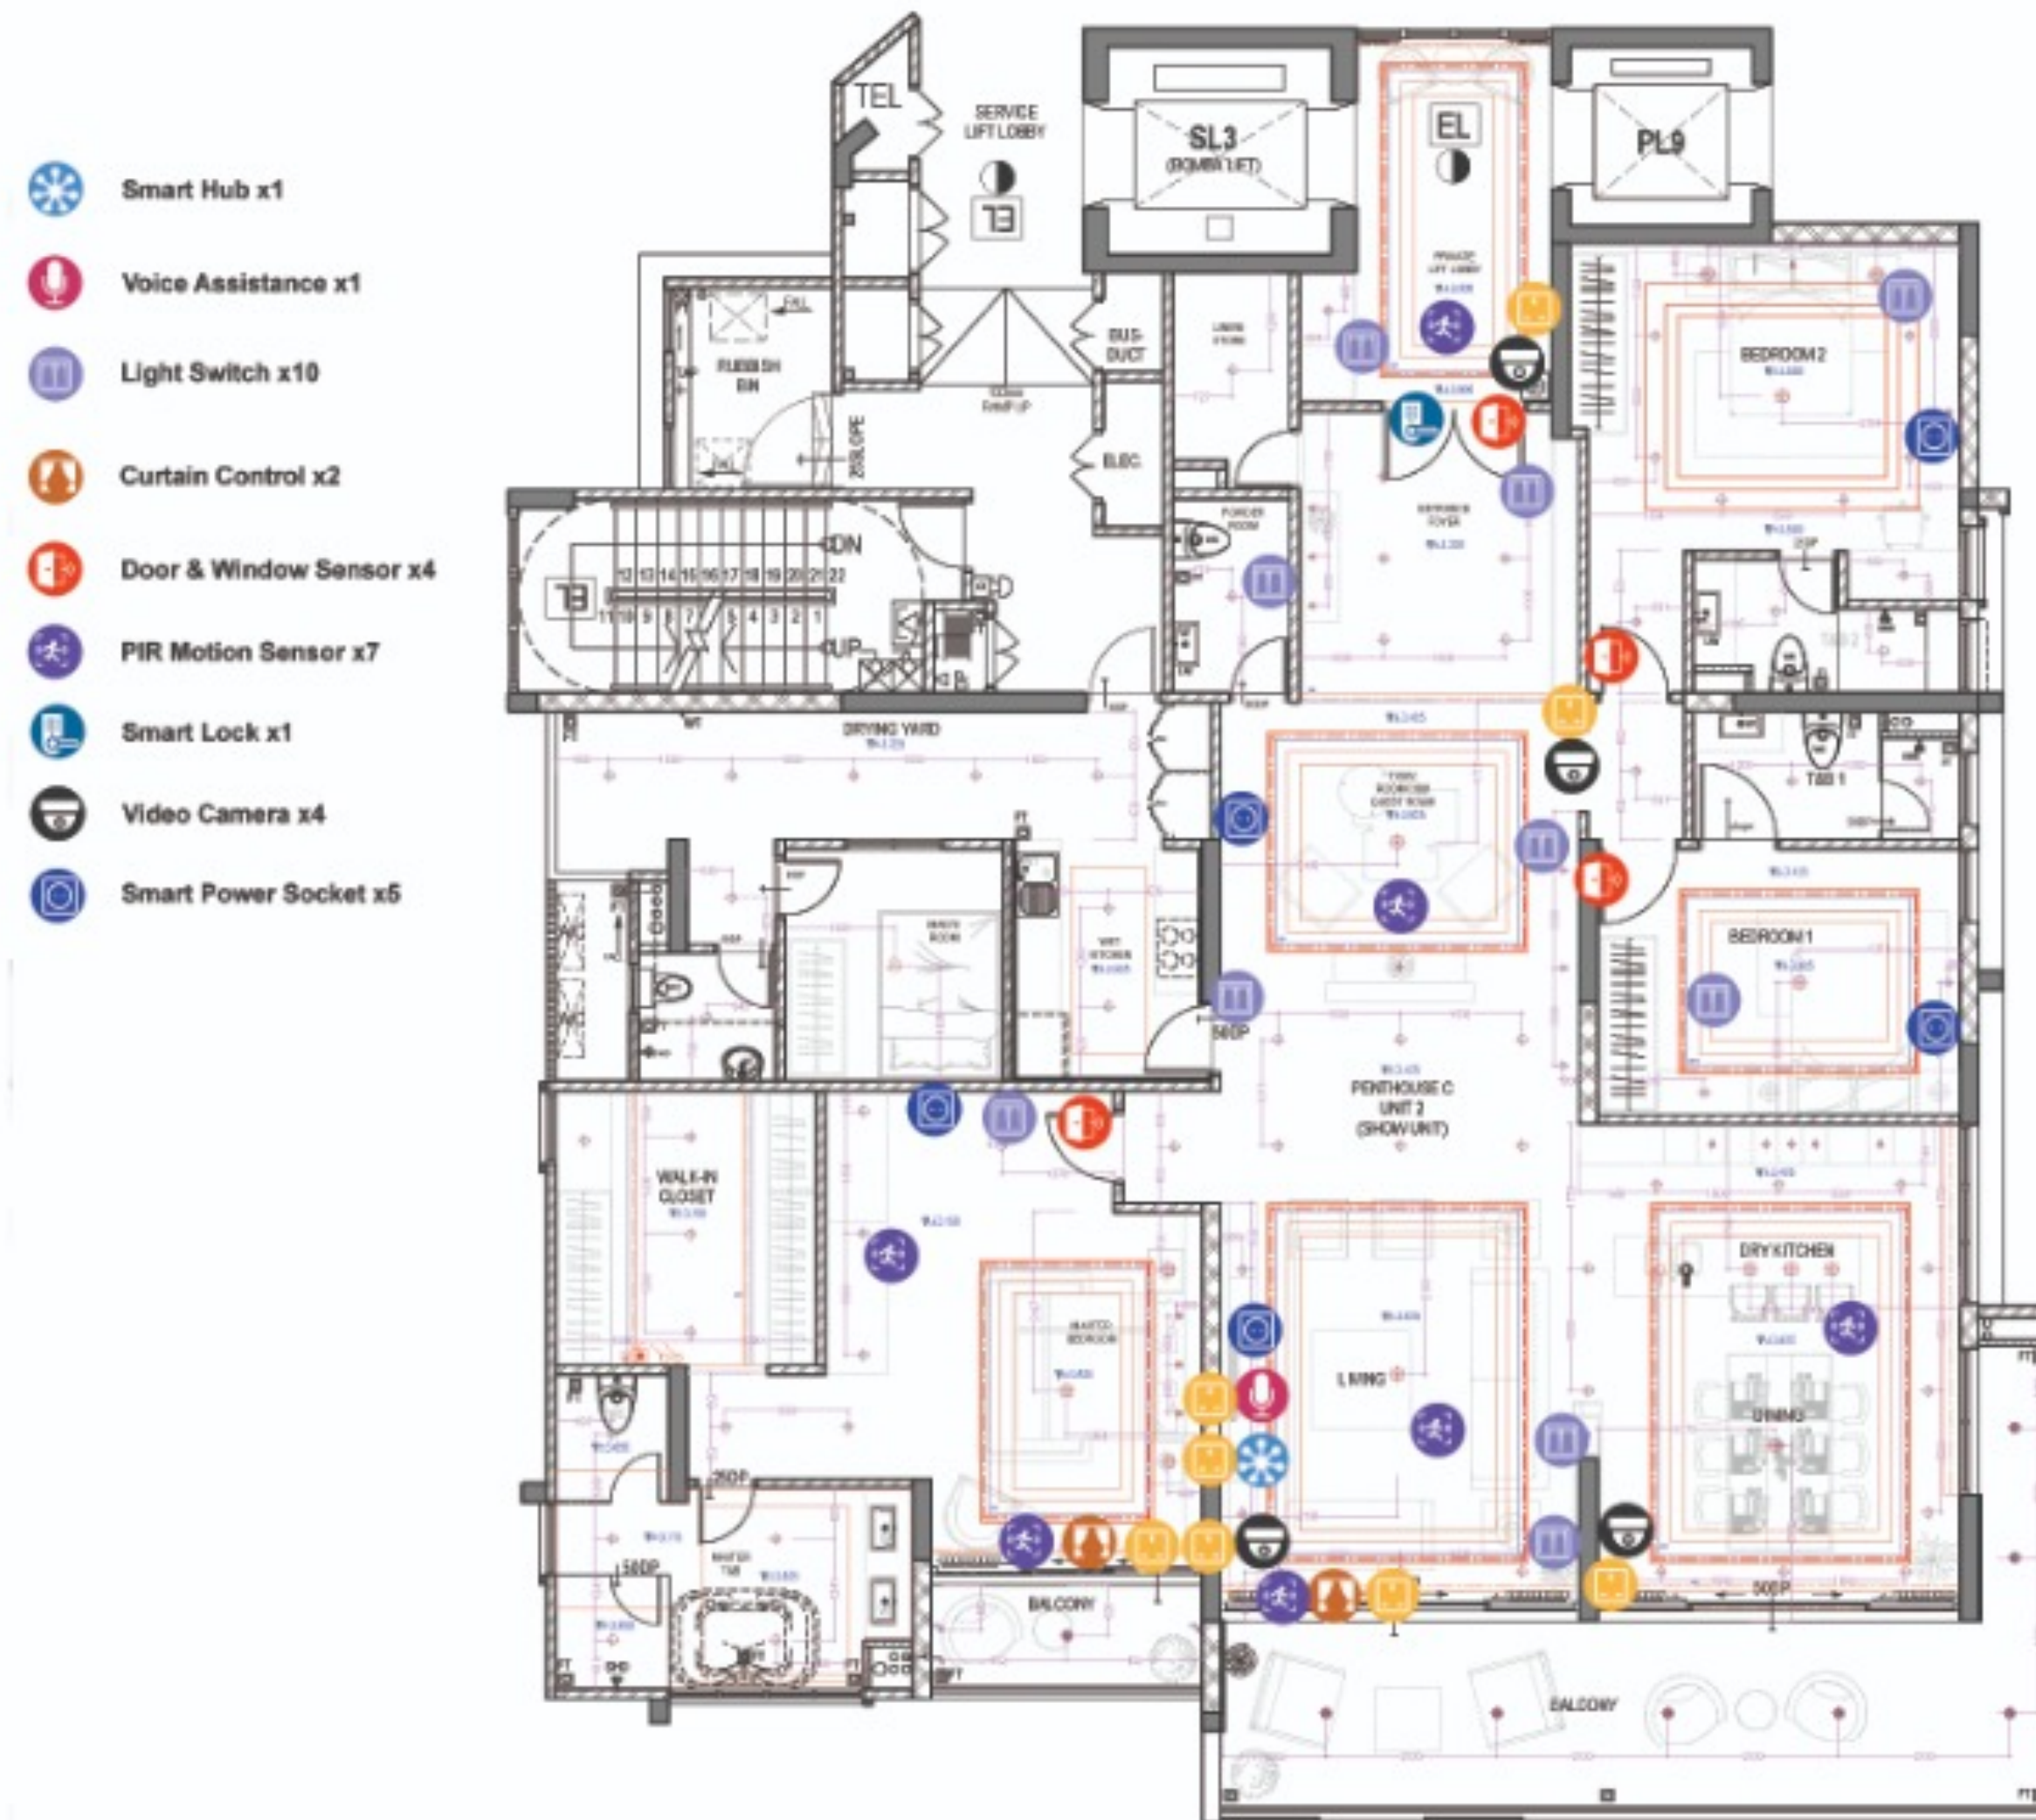


 






Motion Sensor

Conceptual design layout plan :



LEVEL 6 FLOOR PLAN - REFLECTED CEILING PLAN
ELECTRICAL LIGHTING POINT
(TOWER B - PENTHOUSE A2 & C)
SCALE : 1 : 100 (A3)

LEGEND	CODE	CONTENT
	D	DOWNLIGHT
	P	PIER LIGHT
	W	WALL LIGHT
	PL	PENDANT LIGHT
	CD	CEILING-MOUNTED DOWNLIGHT
	EL	LED STRIP LIGHT
	AR	AC RETURN (FOR TO-RECORDING)
	AS	AC SUPPLY (FOR TO-RECORDING)
	AU	AC UNIT (FOR TO-RECORDING)
	EF	EXHAUST FAN
	CE	CEILING CASCADE AC DIFFUSER
	CF	CEILING FAN WITH LIGHT

LIGHT FITTING QUANTITY		
LEGEND	CODE	QUANTITY
	D	71 NOS
	DR	45 NOS
	WS	2 NOS
	FL	5 NOS
	CR	8 NOS
	H	3 NOS (TOP)
	HT	11 W
	HT	3.5 W
	HT	11.2 W
	HT	10 W
	HT	10 W
	HT	10 W
	HT	10 W
	HT	3.5 W
	HT	4.5 W
	HT	4.5 W
	HT	102 W
	AR	AC RETURN (COP TO RECOMMENDED)
	AS	AC SUPPLY (COP TO RECOMMENDED)
	AF	FAN (COP TO RECOMMENDED)
	EF	N/A
	GL	1 (BY OTHERS)
	CR	1

 **Power Socket x8**[illegible]



THANK YOU

DESIGNED & DEVELOPED BY : VEONIC TECHNOLOGY SDN. BHD.
LOT 2.12 1ST FLOOR, ONETJ MALL, KUCHING, SARAWAK, MALAYSIA
TEL : 082-455991 FAX : 082-575992
SIMON 012-8862155
WWW.VEONIC.COM